


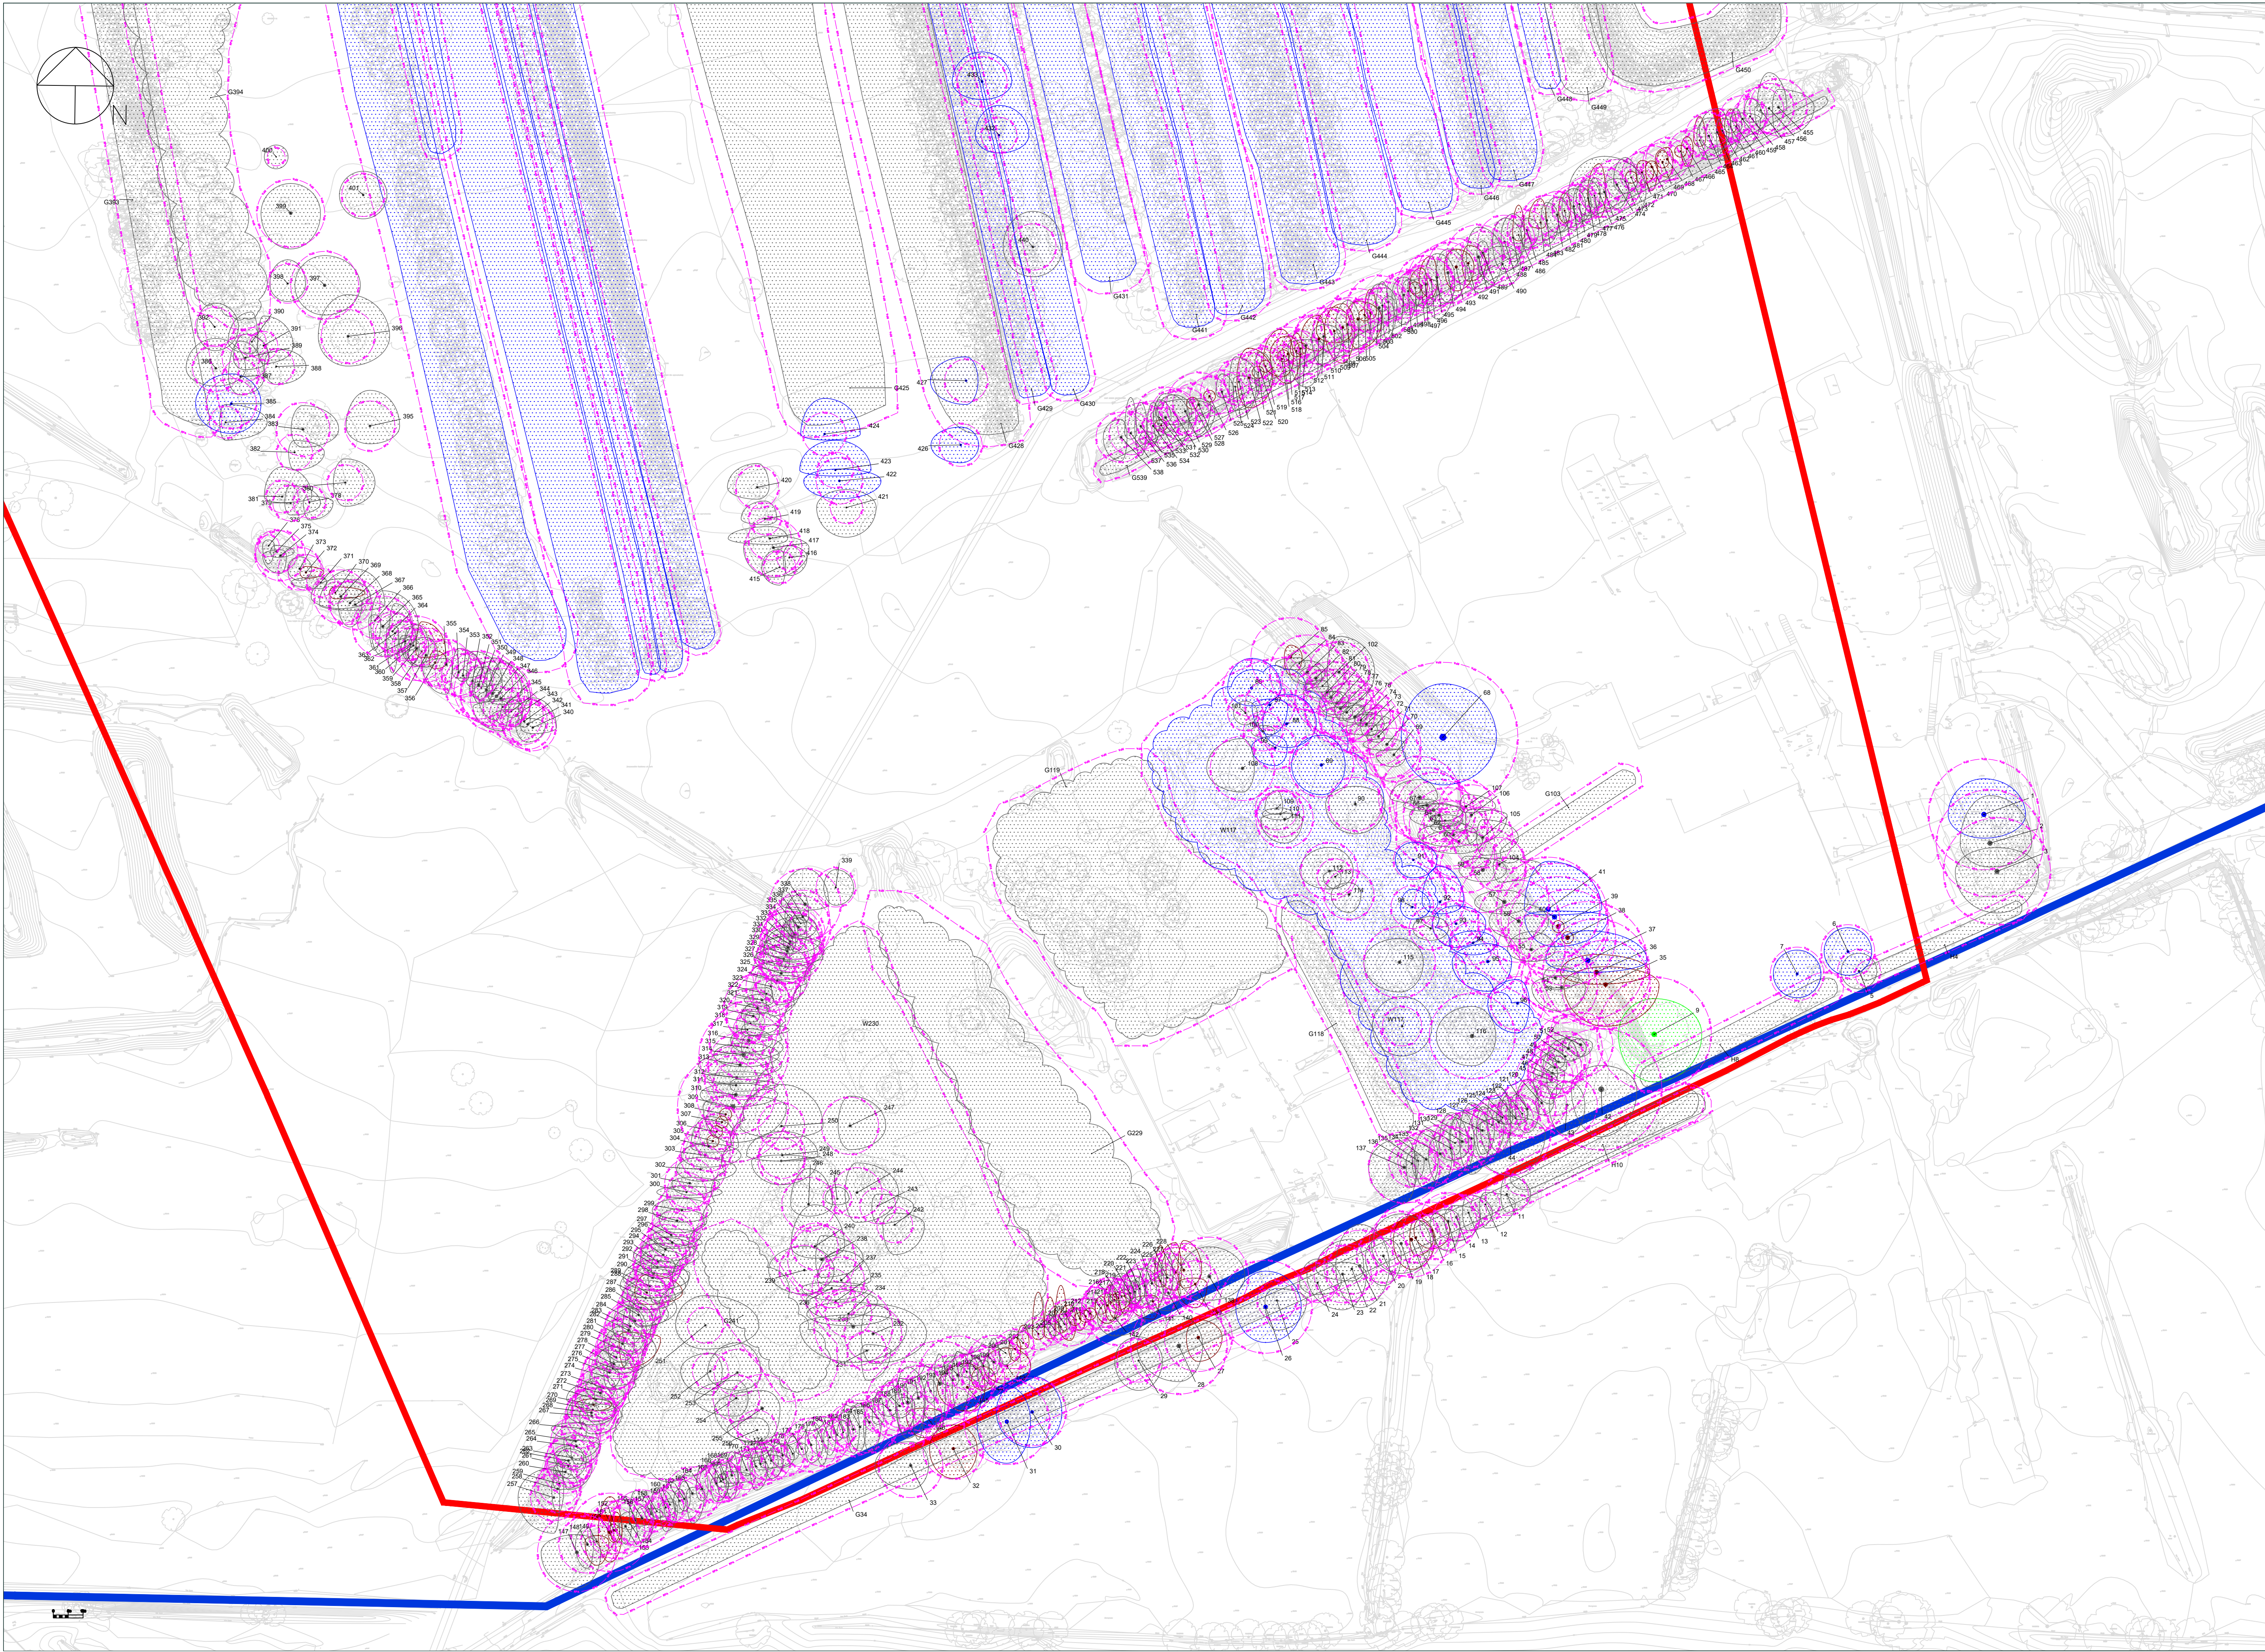

LEGEND

Category A (Tree stem and canopy spread)

Category B

Category C

Category U

Root Protection Area

Existing Layout

Site Boundary

NOTES

Purpose of Tree Survey
The tree survey has been carried out in accordance with BS5837:2012. Trees in relation to design, demolition and construction - Recommendations.

The purpose is to illustrate the constraints and opportunities posed by trees and hedgerows, to help the design team prepare a layout that is considerate of the existing canopy cover on and within influencing distance of the site.

Constraints
Tree and hedgerow positions place reliance on topographical survey. The position of trees and hedgerows not recorded on the topographical survey remains indicative.

Scale is for planning purposes only.

Plan should be read in colour and in conjunction with accompanying Tree Schedule.

BS5837 Retention Categories
The purpose of the tree categorization method is to identify the quality and value (in a non-fiscal sense) of the existing tree stock, allowing informed decisions to be made concerning which trees should be removed or retained in the event of development occurring.

Category A
Trees of high arboricultural quality and value in such condition to make a significant contribution for a minimum of 40 years.

Category B
Trees of moderate arboricultural quality and value in such condition to make a substantial contribution for a minimum of 20 years.

Category C
Trees of low arboricultural quality and value currently in adequate condition and able to remain until new planting is established with a minimum useful life expectancy of 10 years, or trees with a stem diameter of <150mm.

Category U
Trees in poor physiological or structural condition that cannot realistically be retained in the context of current land use for longer than 10 years.

Date	Details of Change	By	Version
13.04.24	Original	JM	v1
21.08.24	Insert new topographical survey	JM	v2

TITLE: Tree Constraints Plan - Insert 1

PROJECT / SITE: Kishoge (Site 4)

CLIENT: South Dublin County Council

DRAWING REF: 24-075-01

REVISION: Version 1

DATE: 13.04.2024


SCALE: 1:500@A1

DRAWN BY: JM

CHECKED BY: JL

This drawing and its contents are the property of John Morris Arboricultural Consultancy and must not be copied, reproduced or used in any way without the consent of John Morris Arboricultural Consultancy Ltd.

John Morris Arboricultural Consultancy Ltd
Executive Office, Newlands Court, Lifford Road, Dublin, D11 2D6
Email: info@johnmorrisc.co.uk | Website: www.johnmorrisc.co.uk

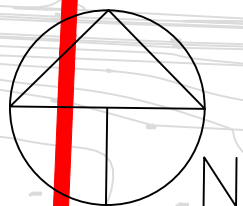

Construction Site

LEGEND

Category A (Tree stem and canopy spread)

Category B

Category C

Category U

Root Protection Area

Existing Layout

Site Boundary

NOTES

Purpose of Tree Survey
The tree survey has been carried out in accordance with BS5837:2012 Trees in relation to design, demolition and Construction - Recommendations.

The purpose is to illustrate the constraints and opportunities posed by trees and hedgerows, to help the design team prepare a layout that is considerate of the existing canopy cover on and within influencing distance of the site.

Constraints
Tree and hedgerow positions place reliance on topographical survey. The position of trees and hedgerows not recorded on the topographical survey remains indicative.

Scale is for planning purposes only.

Plan should be read in colour and in conjunction with accompanying Tree Schedule.

BS5837 Retention Categories
The purpose of the tree categorisation method is to identify the quality and value (in a non-fiscal sense) of the existing tree stock allowing informed decisions to be made concerning which trees should be removed or retained in the event of development occurring.

Category A
Trees of high arboricultural quality and value in such condition to make a significant contribution for a minimum of 40 years.

Category B
Trees of moderate arboricultural quality and value in such condition to make a substantial contribution for a minimum of 20 years.

Category C
Trees of low arboricultural quality and value currently in adequate condition and able to remain until new planting is established with a minimum useful life expectancy of 10 years, or trees with a stem diameter of <150mm.

Category U
Trees in poor physiological or structural condition that cannot realistically be retained in the context of current land use for longer than 10 years.

Date	Details of Change	By	Version
13.04.24	Original	JM	v1
21.08.24	Insert new topographical survey	JM	v2

TITLE

Tree Constraints Plan - Insert 2

PROJECT SITE

Kishoge (Site 4)

CLIENT

South Dublin County Council

DRAWING REF:

24-075-01

REVISION:

Version 1

DATE

13.04.2024

SCALE

1:500@A1

DRAWN BY:


JM


CHECKED BY:

JL

This drawing and its contents are the property of John Morris Arboricultural Consultancy and must not be copied, reproduced or used in any way without the consent of John Morris Arboricultural Consultancy Ltd.

John Morris Arboricultural Consultancy Ltd
Executive Office, Newlands Court, Lifford Road, Dublin, D11 V2 D6P
Email: info@johnmorrisarboriculture.com | Mobile: +44 (0) 7833 703 467
Web: www.johnmorrisarboriculture.com

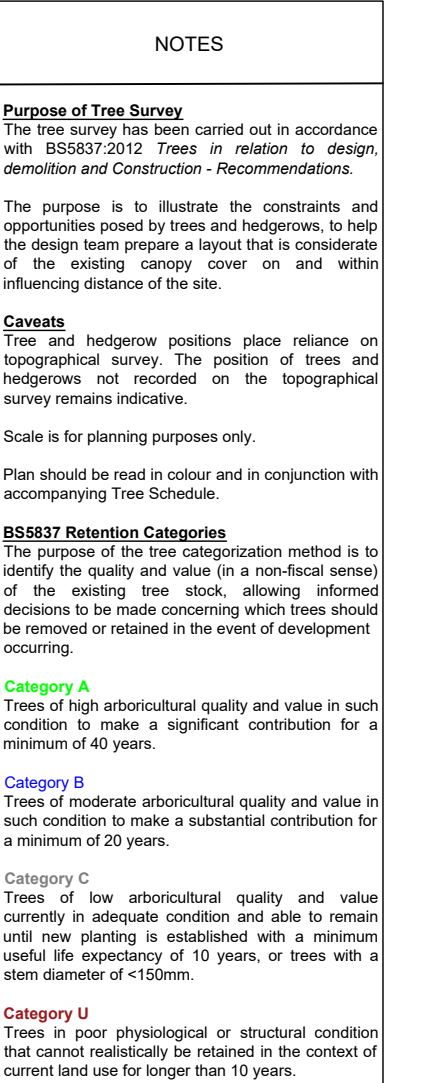

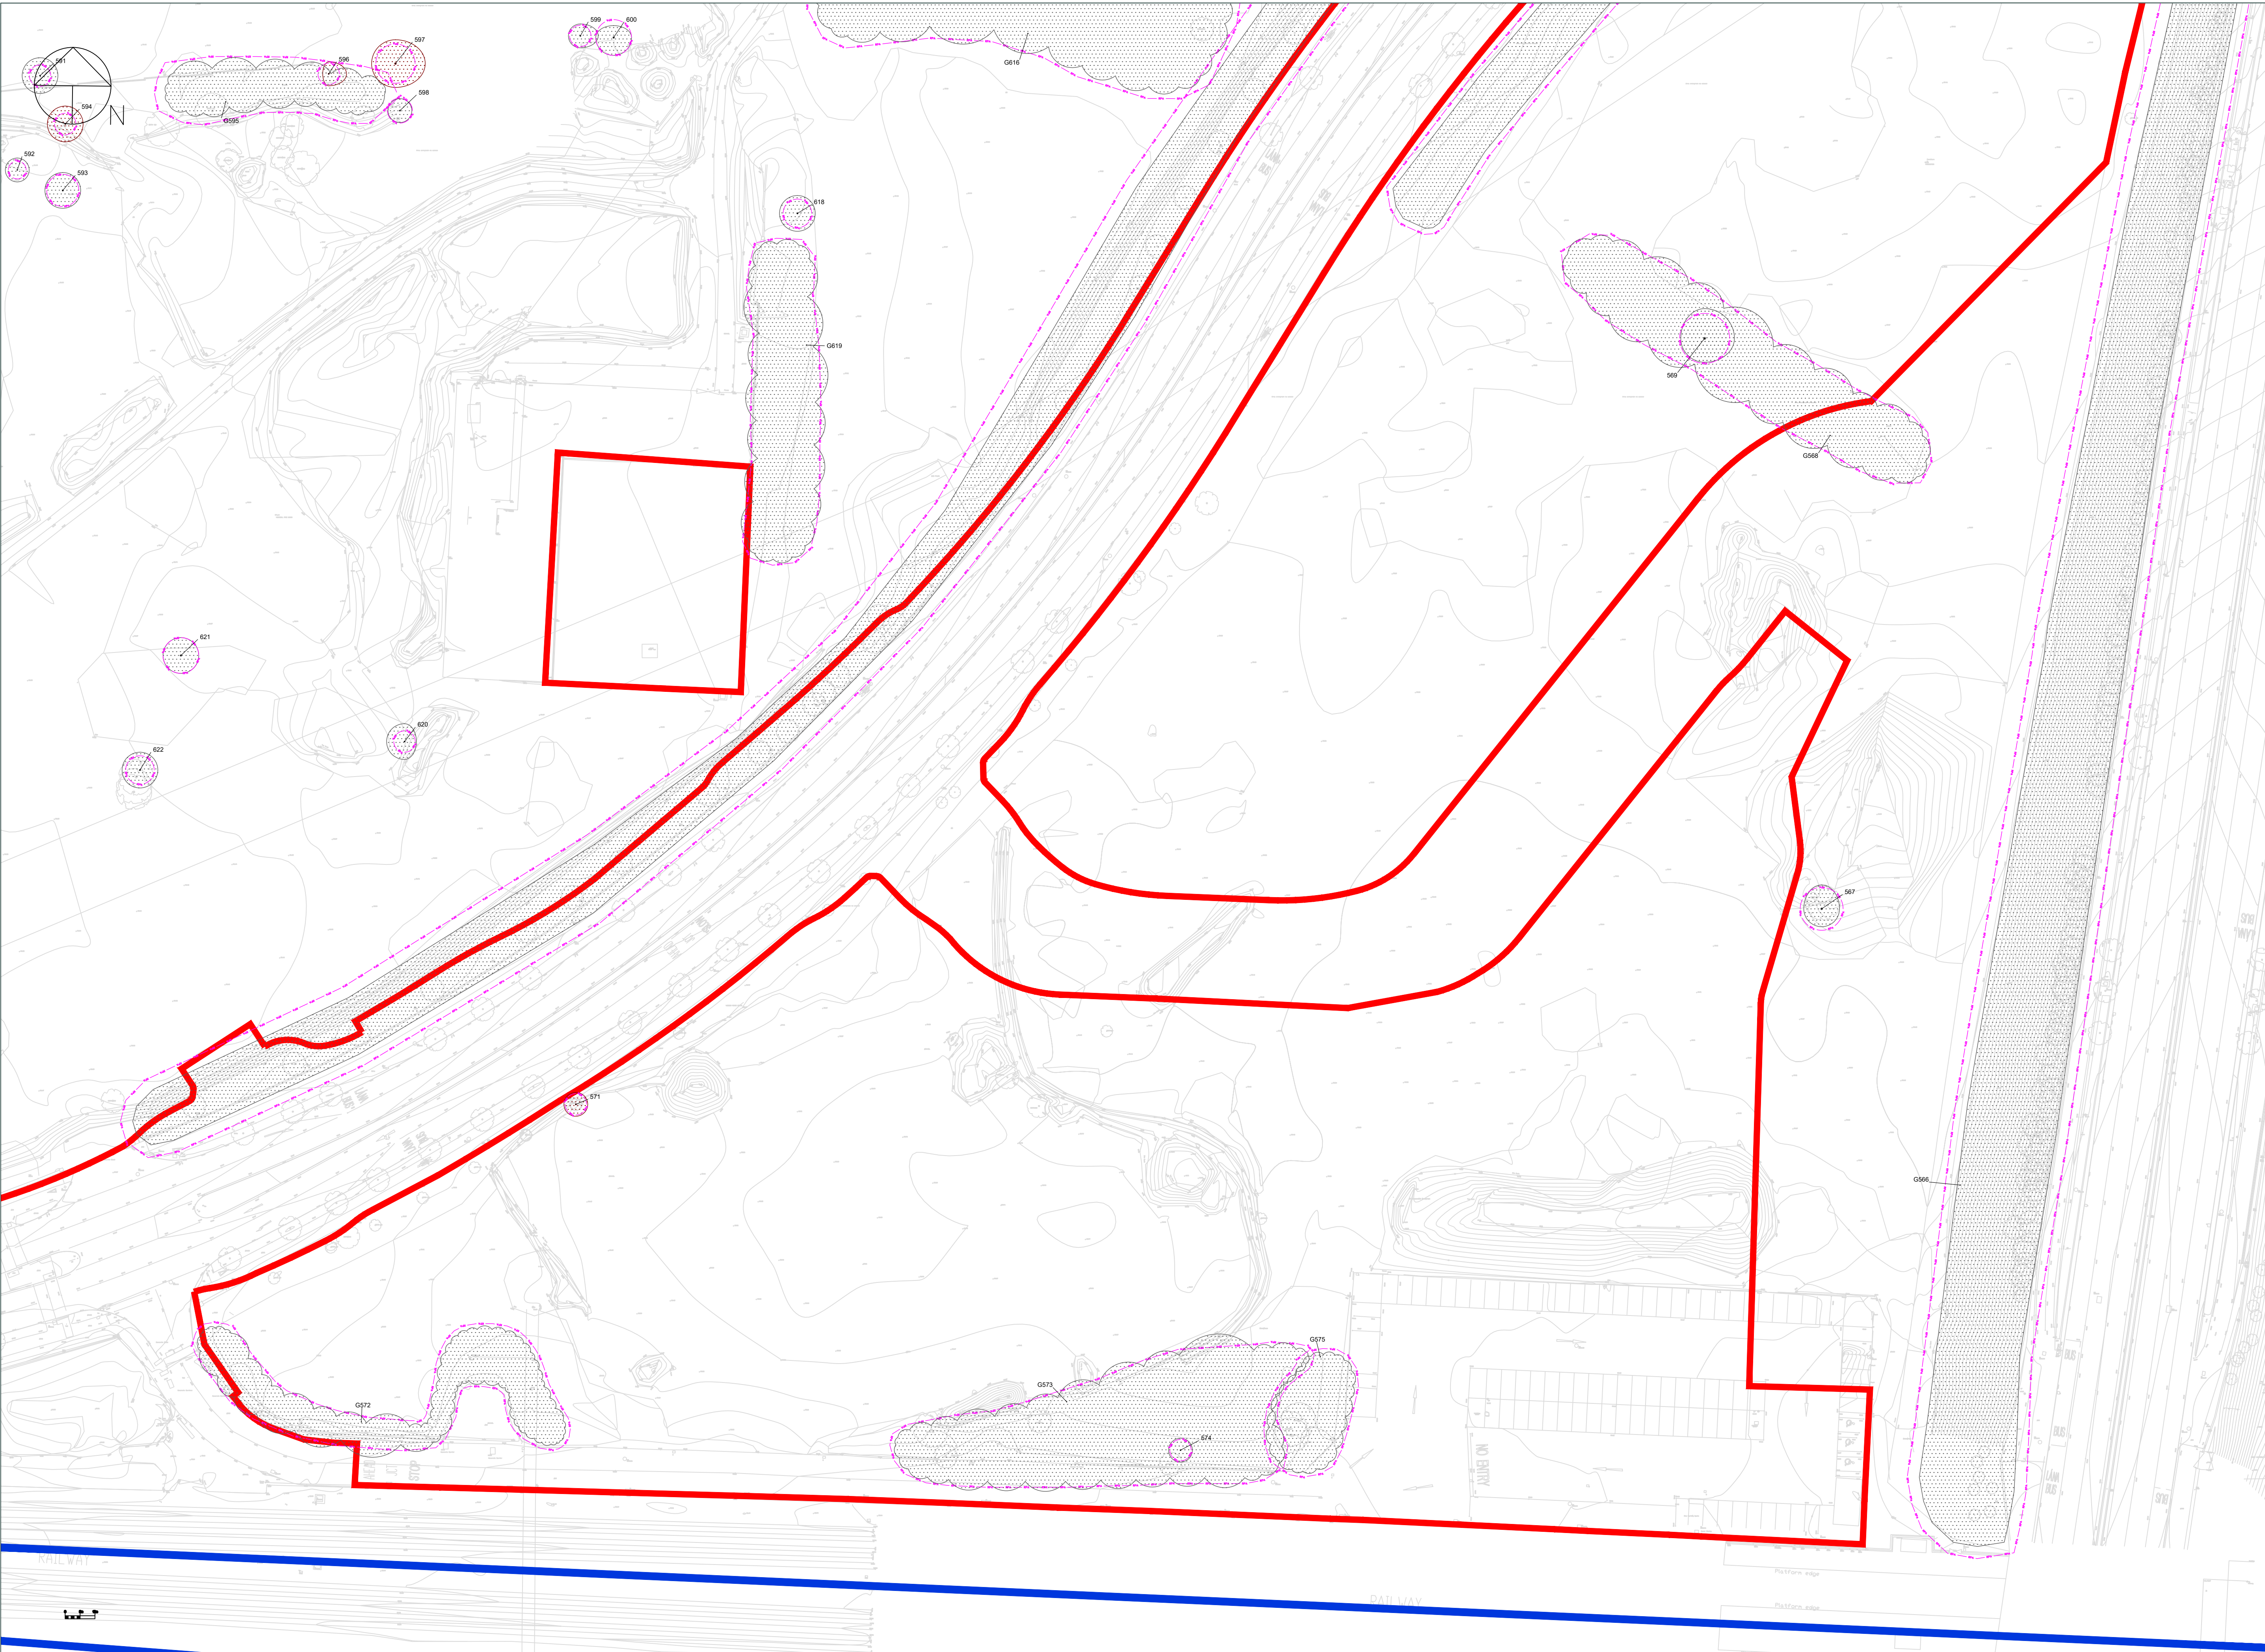

LEGEND

Category A (Tree stem and canopy spread)

Category B

Category C

Category U

Root Protection Area

Existing Layout

Site Boundary

NOTES

Purpose of Tree Survey
The tree survey has been carried out in accordance with BS5837:2012 Trees in relation to design, demolition and construction - Recommendations.

The purpose is to illustrate the constraints and opportunities posed by trees and hedgerows, to help the design team prepare a layout that is considerate of the existing canopy cover on and within influencing distance of the site.

Constraints
Tree and hedgerow positions place reliance on topographical survey. The position of trees and hedgerows not recorded on the topographical survey remains indicative.

Scale is for planning purposes only.

Plan should be read in colour and in conjunction with accompanying Tree Schedule.

BS5837 Retention Categories
The purpose of the tree categorization method is to identify the quality and value (in a non-fiscal sense) of the existing tree stock allowing informed decisions to be made concerning which trees should be removed or retained in the event of development occurring.

Category A
Trees of high arboricultural quality and value in such condition to make a significant contribution for a minimum of 40 years.

Category B
Trees of moderate arboricultural quality and value in such condition to make a substantial contribution for a minimum of 20 years.

Category C
Trees of low arboricultural quality and value currently in adequate condition and able to remain until new planting is established with a minimum useful life expectancy of 10 years, or trees with a stem diameter of <150mm.

Category U
Trees in poor physiological or structural condition that cannot realistically be retained in the context of current land use for longer than 10 years.

Date	Details of Change	By	Version
13.04.24	Original	JM	v1
21.08.24	Insert new topographical survey	JM	v2

TITLE: Tree Constraints Plan - Insert 4

PROJECT SITE: Kishoge (Site 3)

CLIENT: South Dublin County Council

DRAWING REF: 24-075-01

REVISION: Version 1

DATE: 13.04.2024

SCALE: 1:500@A1

DRAWN BY: JM

CHECKED BY: JL

The drawing and its contents are the property of John Morris Arboricultural Consultancy and shall not be copied, reproduced or used without the consent of John Morris Arboricultural Consultancy Ltd

John Morris Arboricultural Consultancy Ltd
Executive Offices, Newlands Court, Lifford Road, Dublin, D11 2D6
Email: info@johnmorris.ie | Mobile: +353 (0) 1833 733 467
Web: www.johnmorris.ie